




1 SITE PLAN
1" = 200'-0"


NEW CHAIN LINK FENCING, 4' HIGH,
APPROXIMATELY 5,960 LINEAR FEET

DECLINATION:
14° 41' E
June 2012
ANNUAL RATE OF CHANGE:
0° 6' W

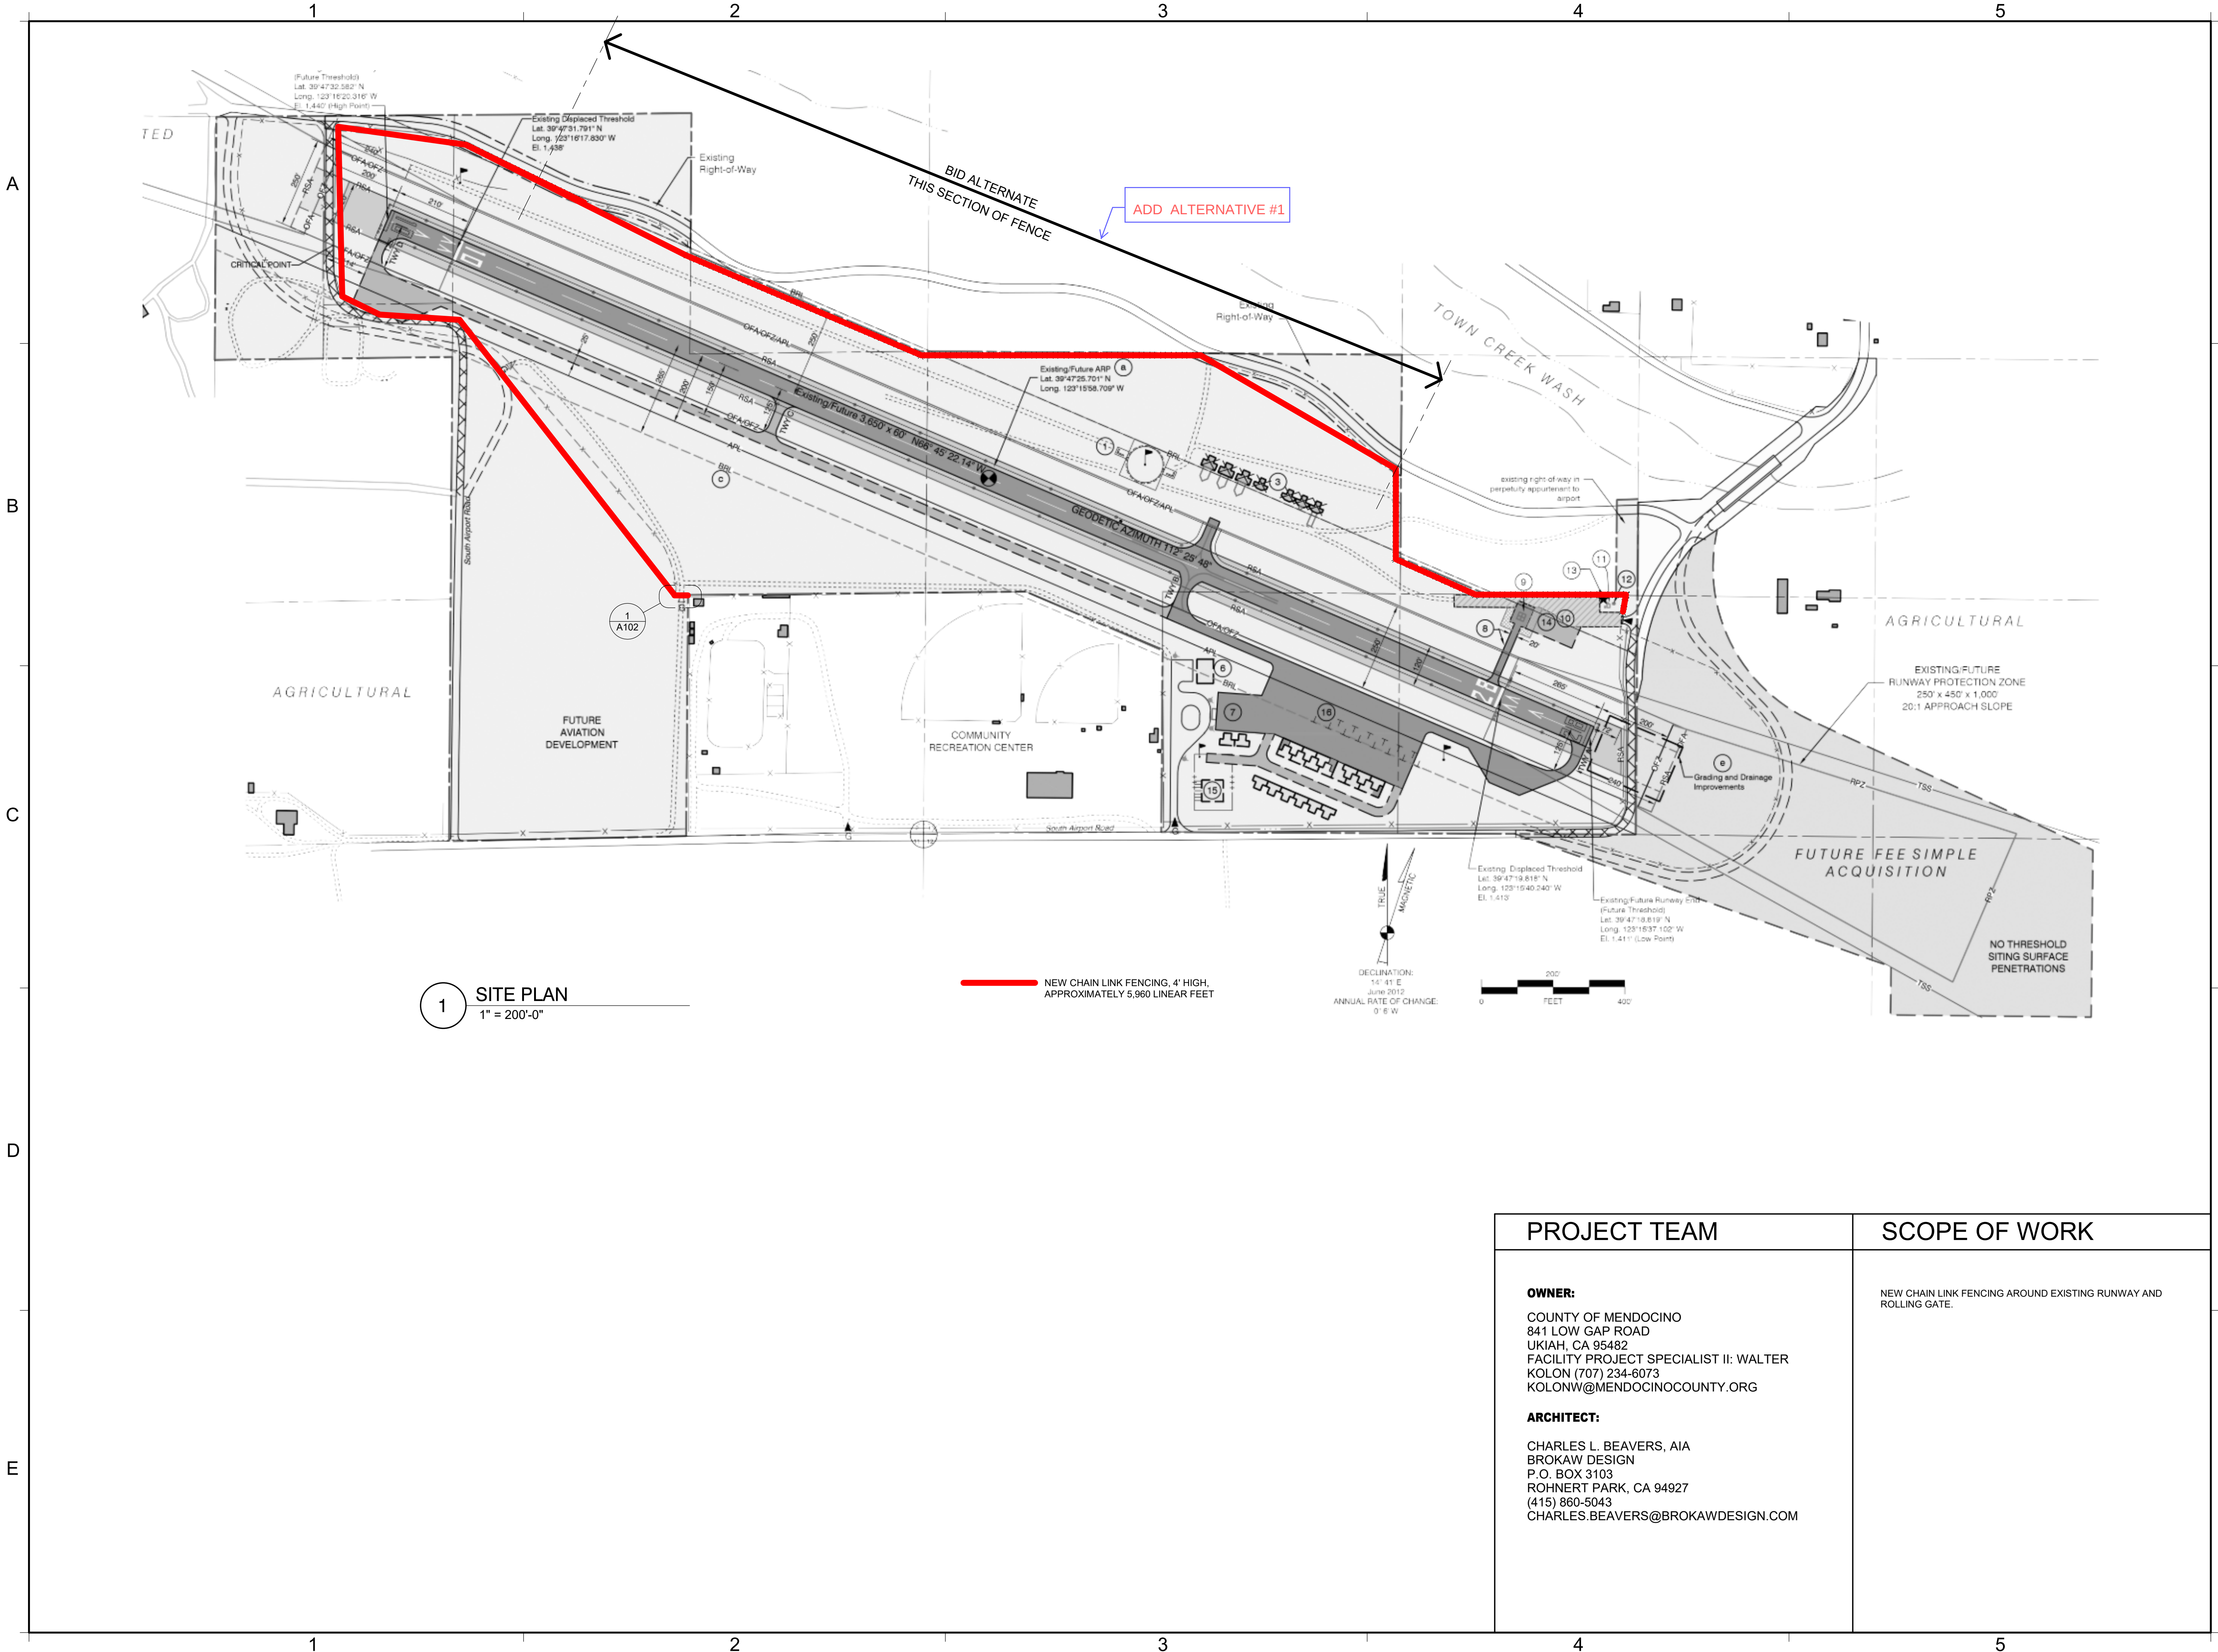

PROJECT TEAM	SCOPE OF WORK
OWNER: COUNTY OF MENDOCINO 841 LOW GAP ROAD UKIAH, CA 95482 FACILITY PROJECT SPECIALIST II: WALTER KOLON (707) 234-6073 KOLONW@MENDOCINOCOUNTY.ORG ARCHITECT: CHARLES L. BEAVERS, AIA BROKAW DESIGN P.O. BOX 3103 ROHNERT PARK, CA 94927 (415) 860-5043 CHARLES.BEAVERS@BROKAWDESIGN.COM	NEW CHAIN LINK FENCING AROUND EXISTING RUNWAY AND ROLLING GATE.

REVISION SCHEDULE		
NO.	DESCRIPTION	DATE

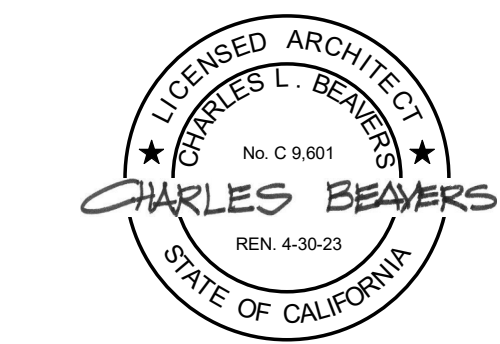

CONSULTANT:

BrokawDesign
P.O. BOX 3103
ROHNERT PARK, CA 94927
WWW.BROKAWDESIGN.COM

PROJECT:
COVELO AIRPORT FENCING


COVELO, CA

SHEET NAME:


SITE PLAN

ISSUE DATE:	4/20/22
PREPARATION AND REVIEW	
DRAWN BY:	Author
DESIGNER:	Designer
PROJ MGR:	
PEER REVIEW:	Checker
SHEET NUMBER:	

A101

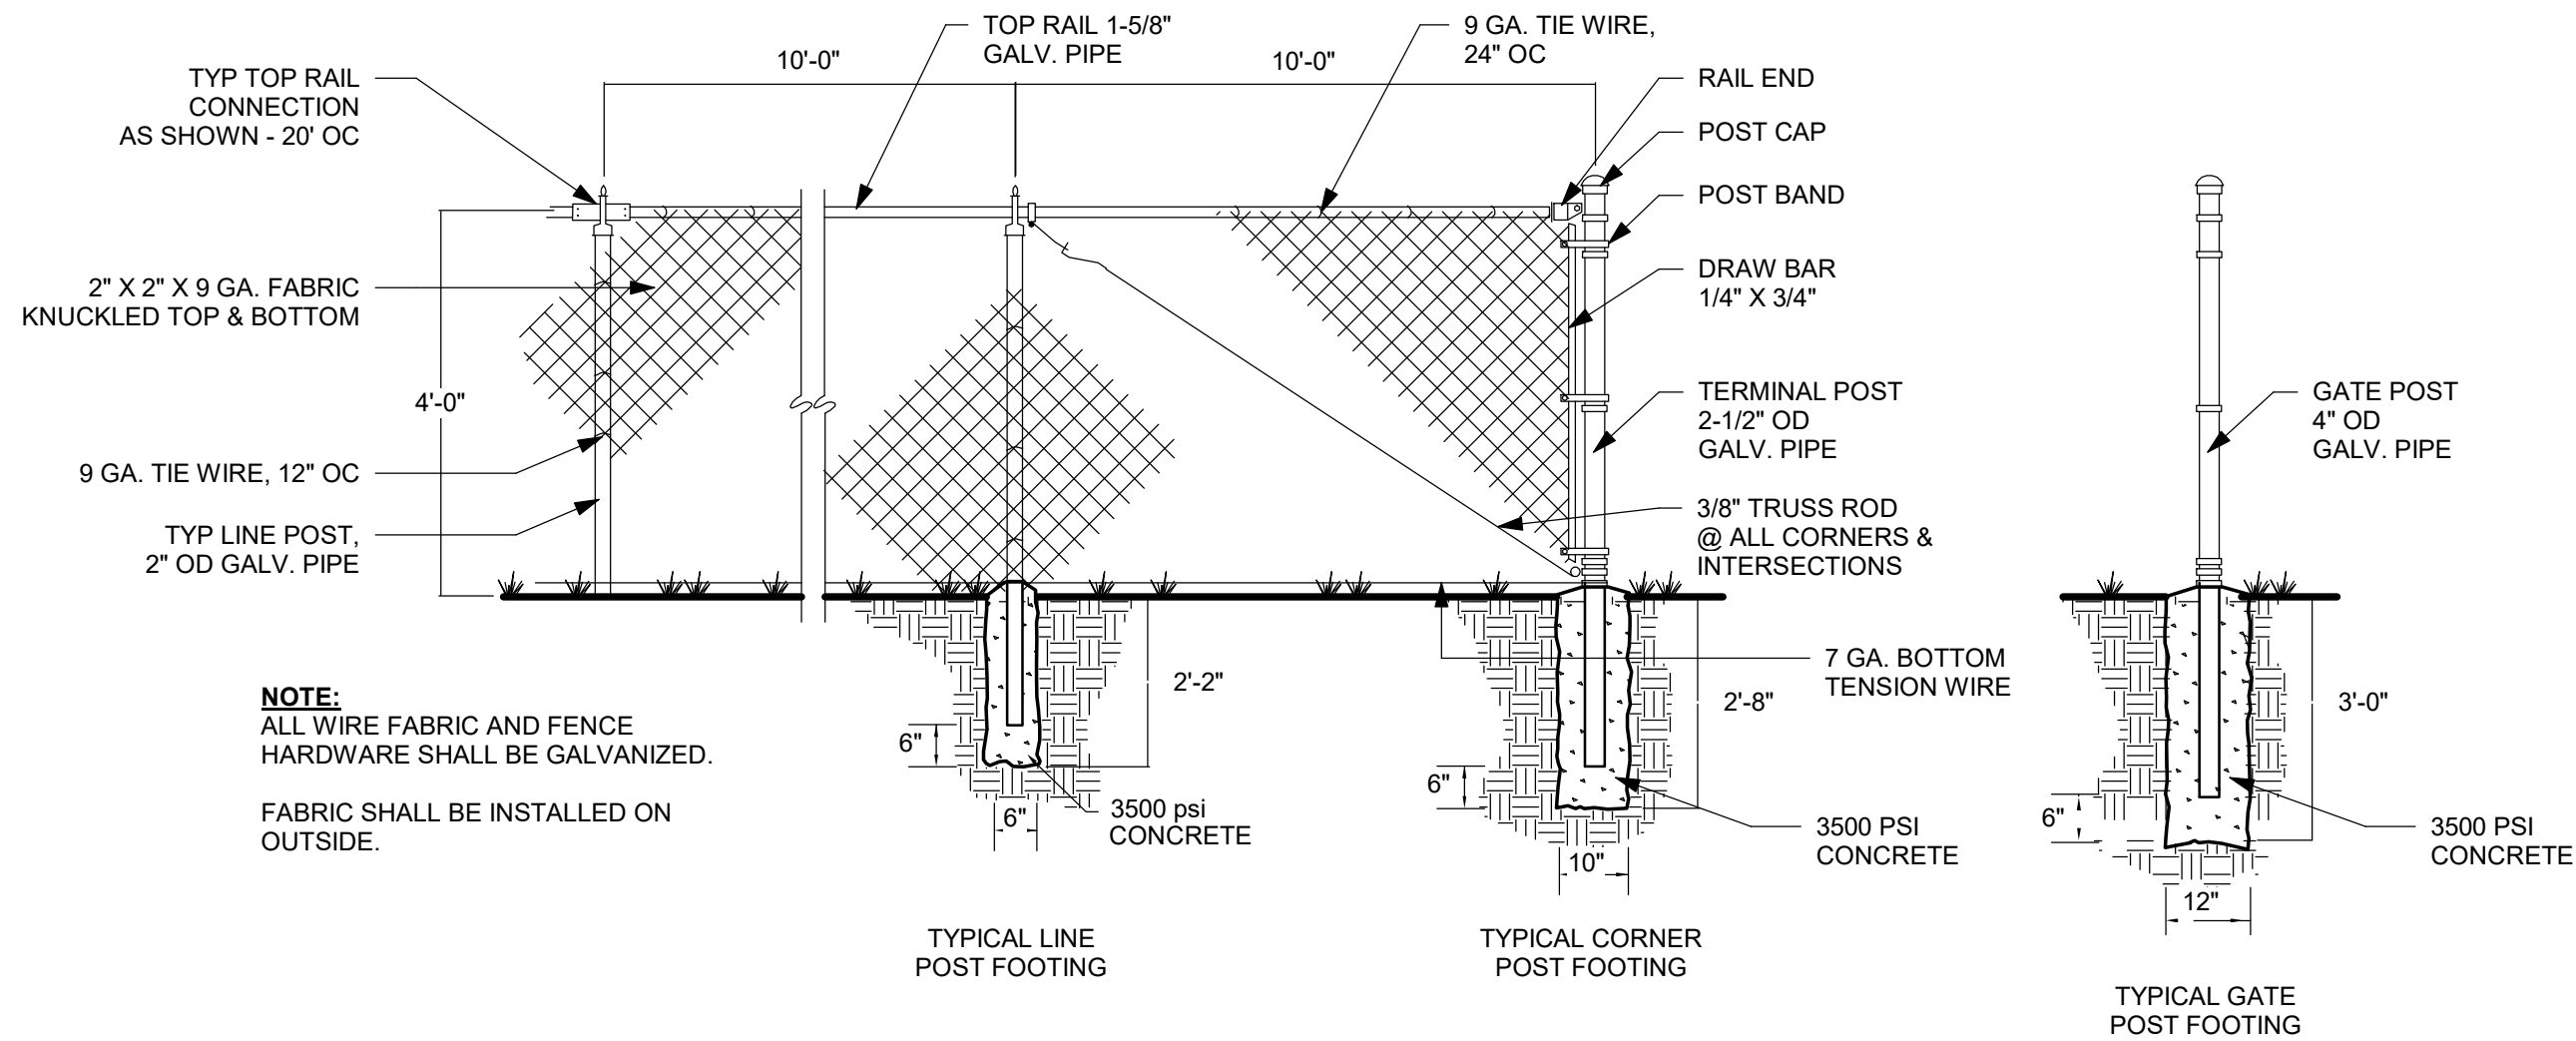


1 SITE PLAN
1" = 10'-0"

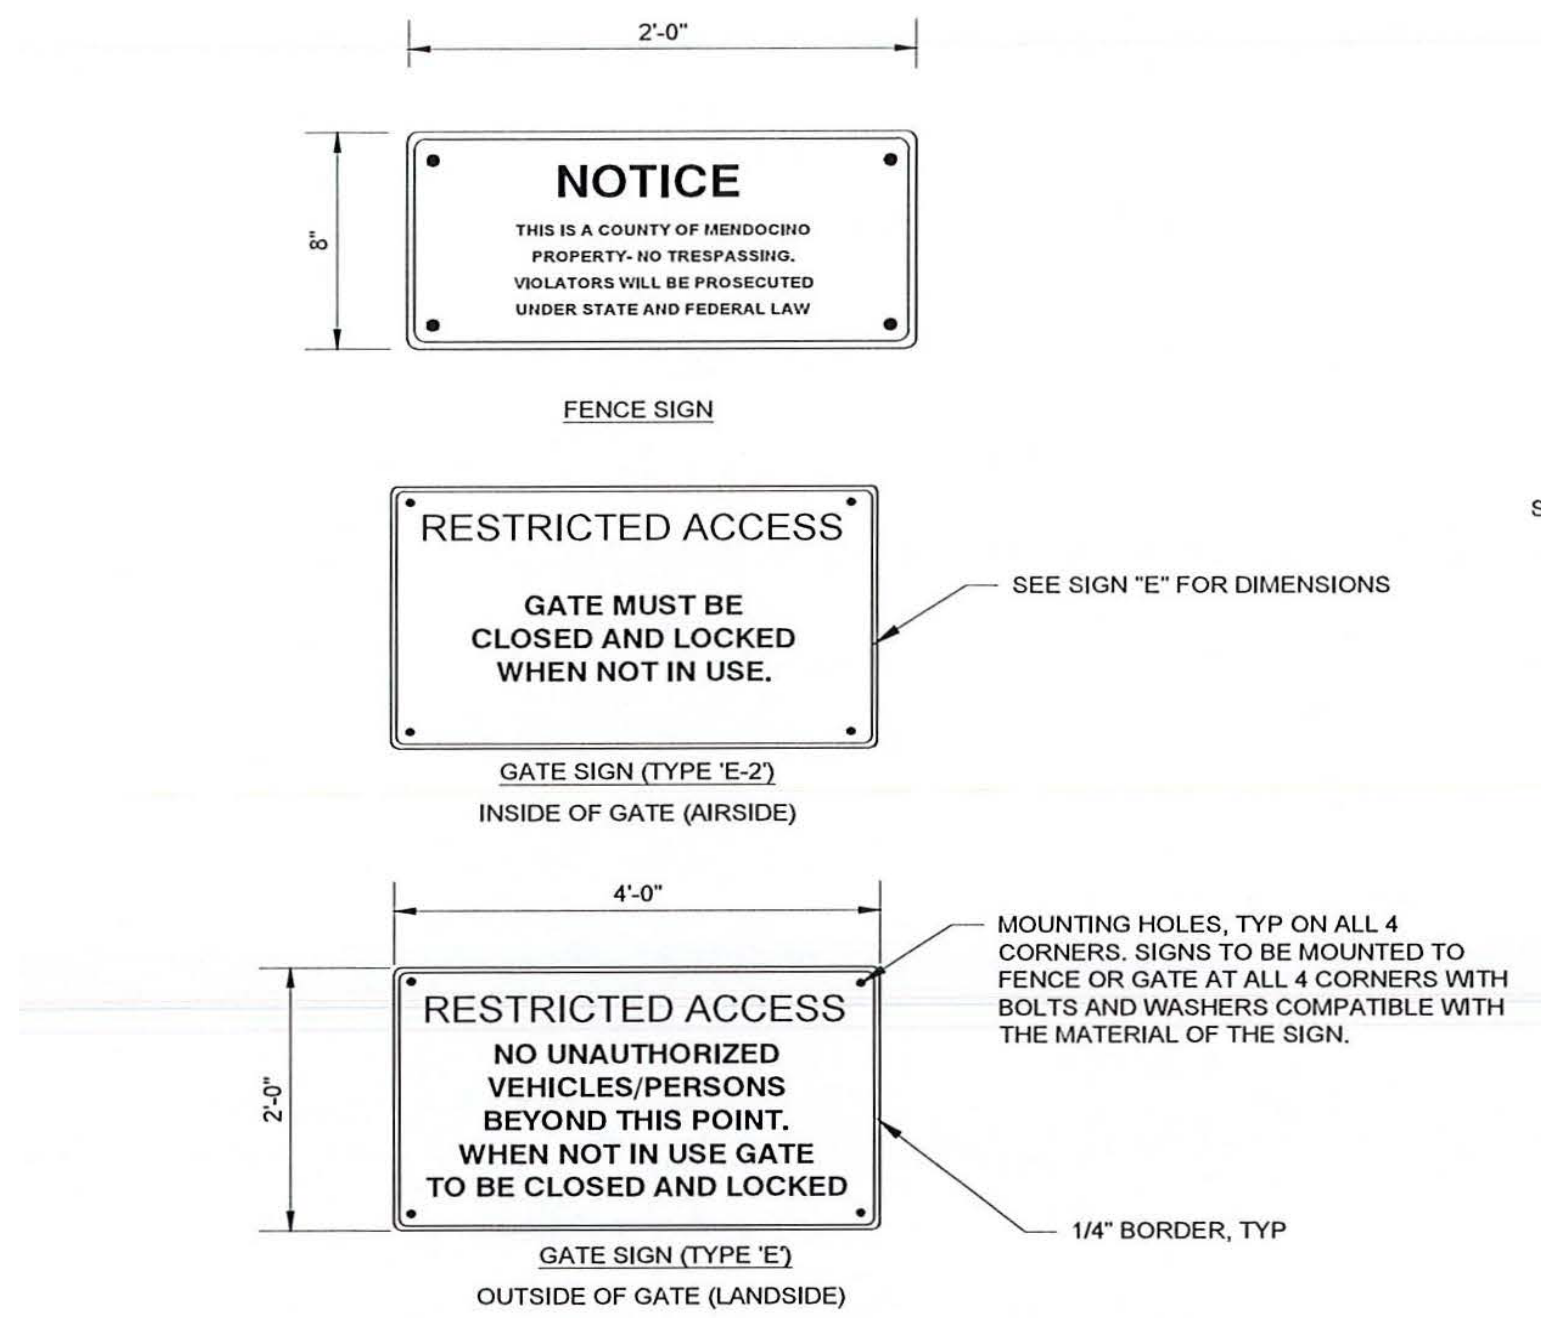

- SIGNAGE NOTES:
1. FENCE SIGN IS WHITE LETTERS AND BORDER ON RED REFLECTIVE BACKGROUND.
 2. ALL SIGN MATERIAL AND CONSTRUCTION PER MANUAL ON UNIFORM TRAFFIC CONTROL DEVICES.
 3. ALL MATERIALS TO BE REFLECTORIZED.
 4. ALL SIGNS SHALL BE 0.080 SHEET ALUMINUM.
 5. MOUNT FENCE SIGN EVERY 150' ON NEW CHAIN LINK FENCE AND AT BOTH SIDES OF ALL FENCE ANGLE POINTS WHERE FENCE LINE CHANGES DIRECTION OF 30° OR MORE.
 6. MOUNT SIGN (TYPE E & E-2) ON MANUAL GATES.

FENCE AND SECURITY GATE SIGNING
NO SCALE

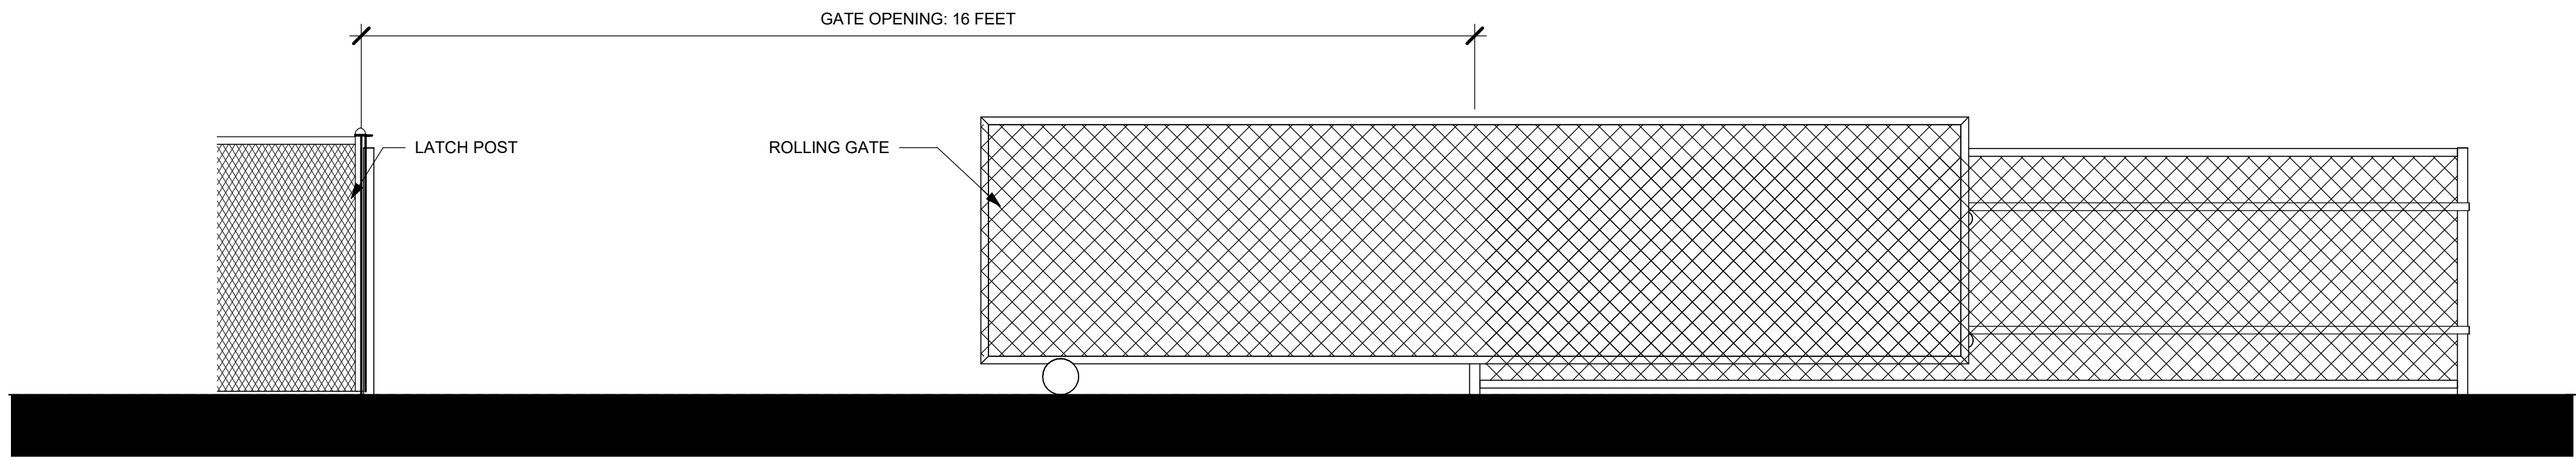

2 ROLLING GATE ELEVATION
1/2" = 1'-0"

NOTE: Contractor shall provide and install a complete high traffic commercial grade gate system including a smooth rolling gate supported on V-wheel sliding gate assemblies riding on a steel track securely embedded in a continuous concrete footing

REVISION SCHEDULE		
NO.	DESCRIPTION	DATE

SEAL:

CONSULTANT:

BrokawDesign

P.O. BOX 3103
ROHNERT PARK, CA 94927

WWW.BROKAWDESIGN.COM

PROJECT:

**COVELO
AIRPORT
FENCING**

COVELO, CA

SHEET NAME:

SITE DETAILS

ISSUE DATE:	4/20/22
PREPARATION AND REVIEW	
DRAWN BY:	Author
DESIGNER:	Designer
PROJ MGR:	
PEER REVIEW:	Checker
SHEET NUMBER:	

A102