



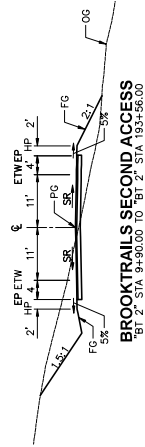

SCALE: 1" = 100'
ORIGINAL SCALE IN INCHES

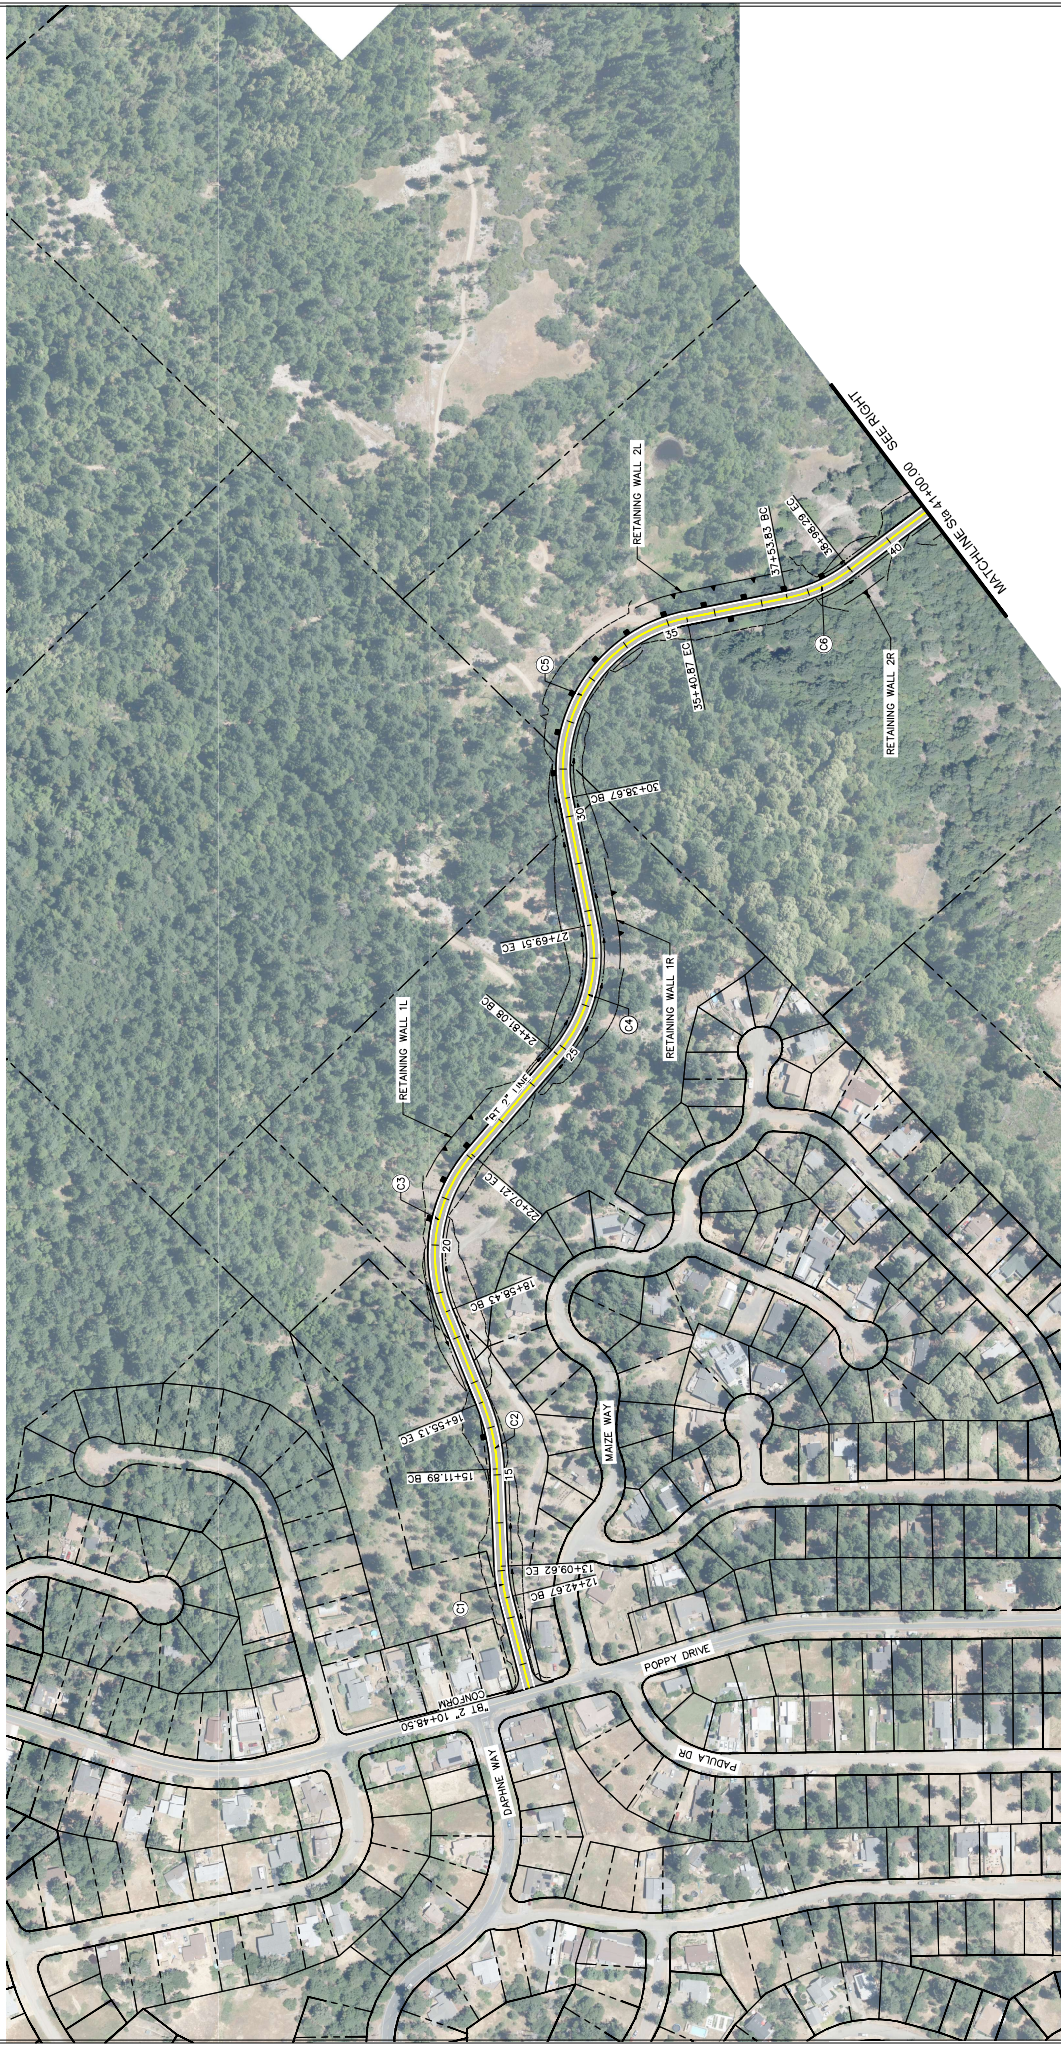



MATCHLINE Sta 133+00.00 SEE LEFT